


POND

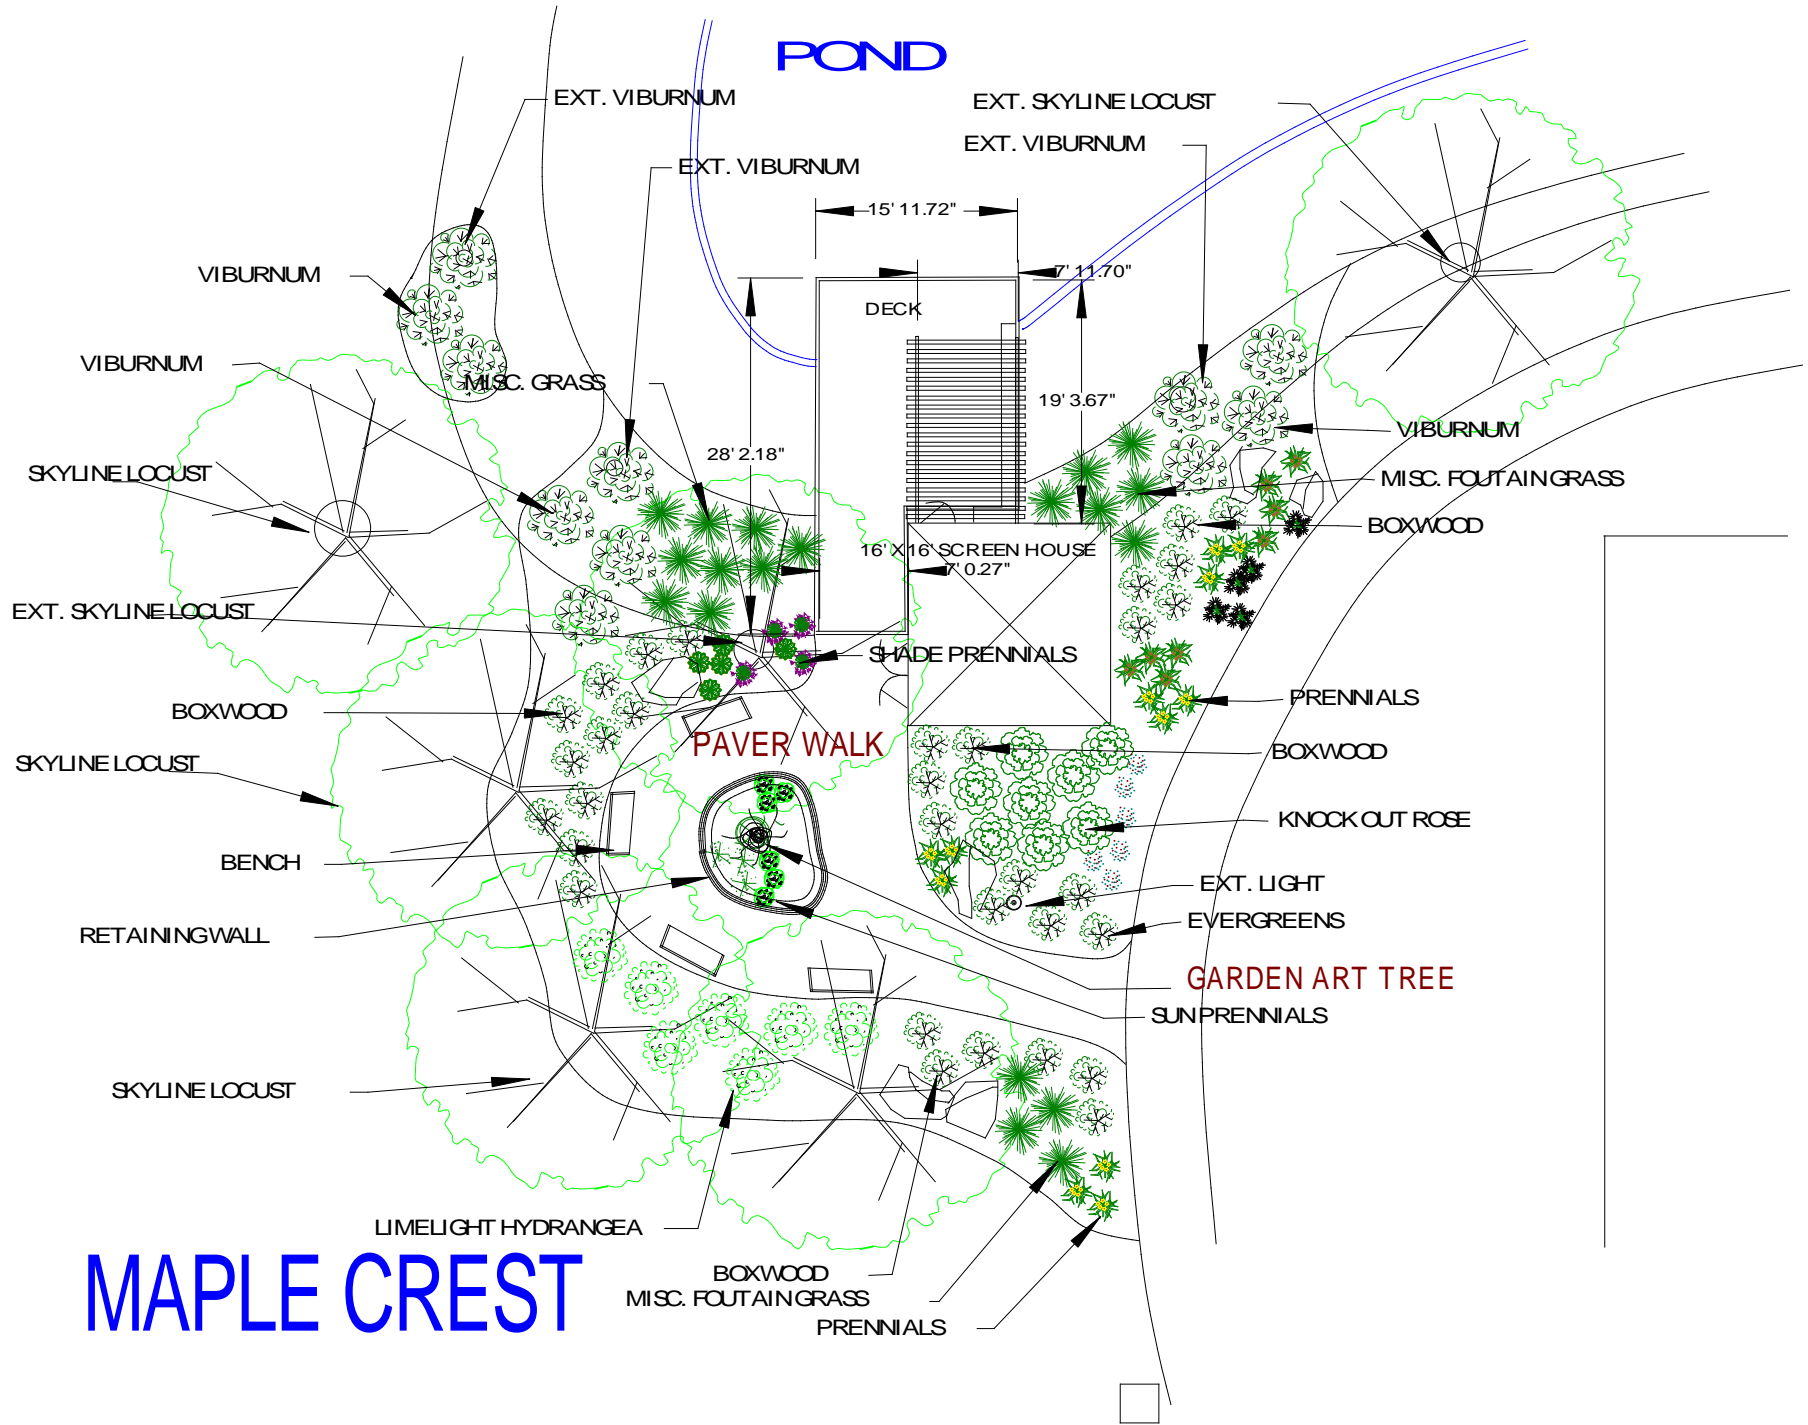

MAPLE CREST

EXT. VIBURNUM

EXT. SKYLINE LOCUST

EXT. VIBURNUM

VIBURNUM

VIBURNUM

MISC. GRASS

SKYLINE LOCUST

28' 2.18"

DECK

7' 11.70"

19' 3.67"

VIBURNUM

MISC. FOUNTAIN GRASS

BOXWOOD

16' X 16' SCREEN HOUSE

7' 0.27"

SHADE PERENNIALS

PAVER WALK

PERENNIALS

BOXWOOD

KNOCK OUT ROSE

EXT. LIGHT

EVERGREENS

GARDEN ART TREE

SUN PERENNIALS

BOXWOOD

SKYLINE LOCUST

BENCH

RETAINING WALL

SKYLINE LOCUST

LIMELIGHT HYDRANGEA

BOXWOOD

MISC. FOUNTAIN GRASS

PERENNIALS